


2 2ND FLOOR PLAN - MONUMENTAL STAIRS
 RE: 2/A705 1/4" = 1'-00"

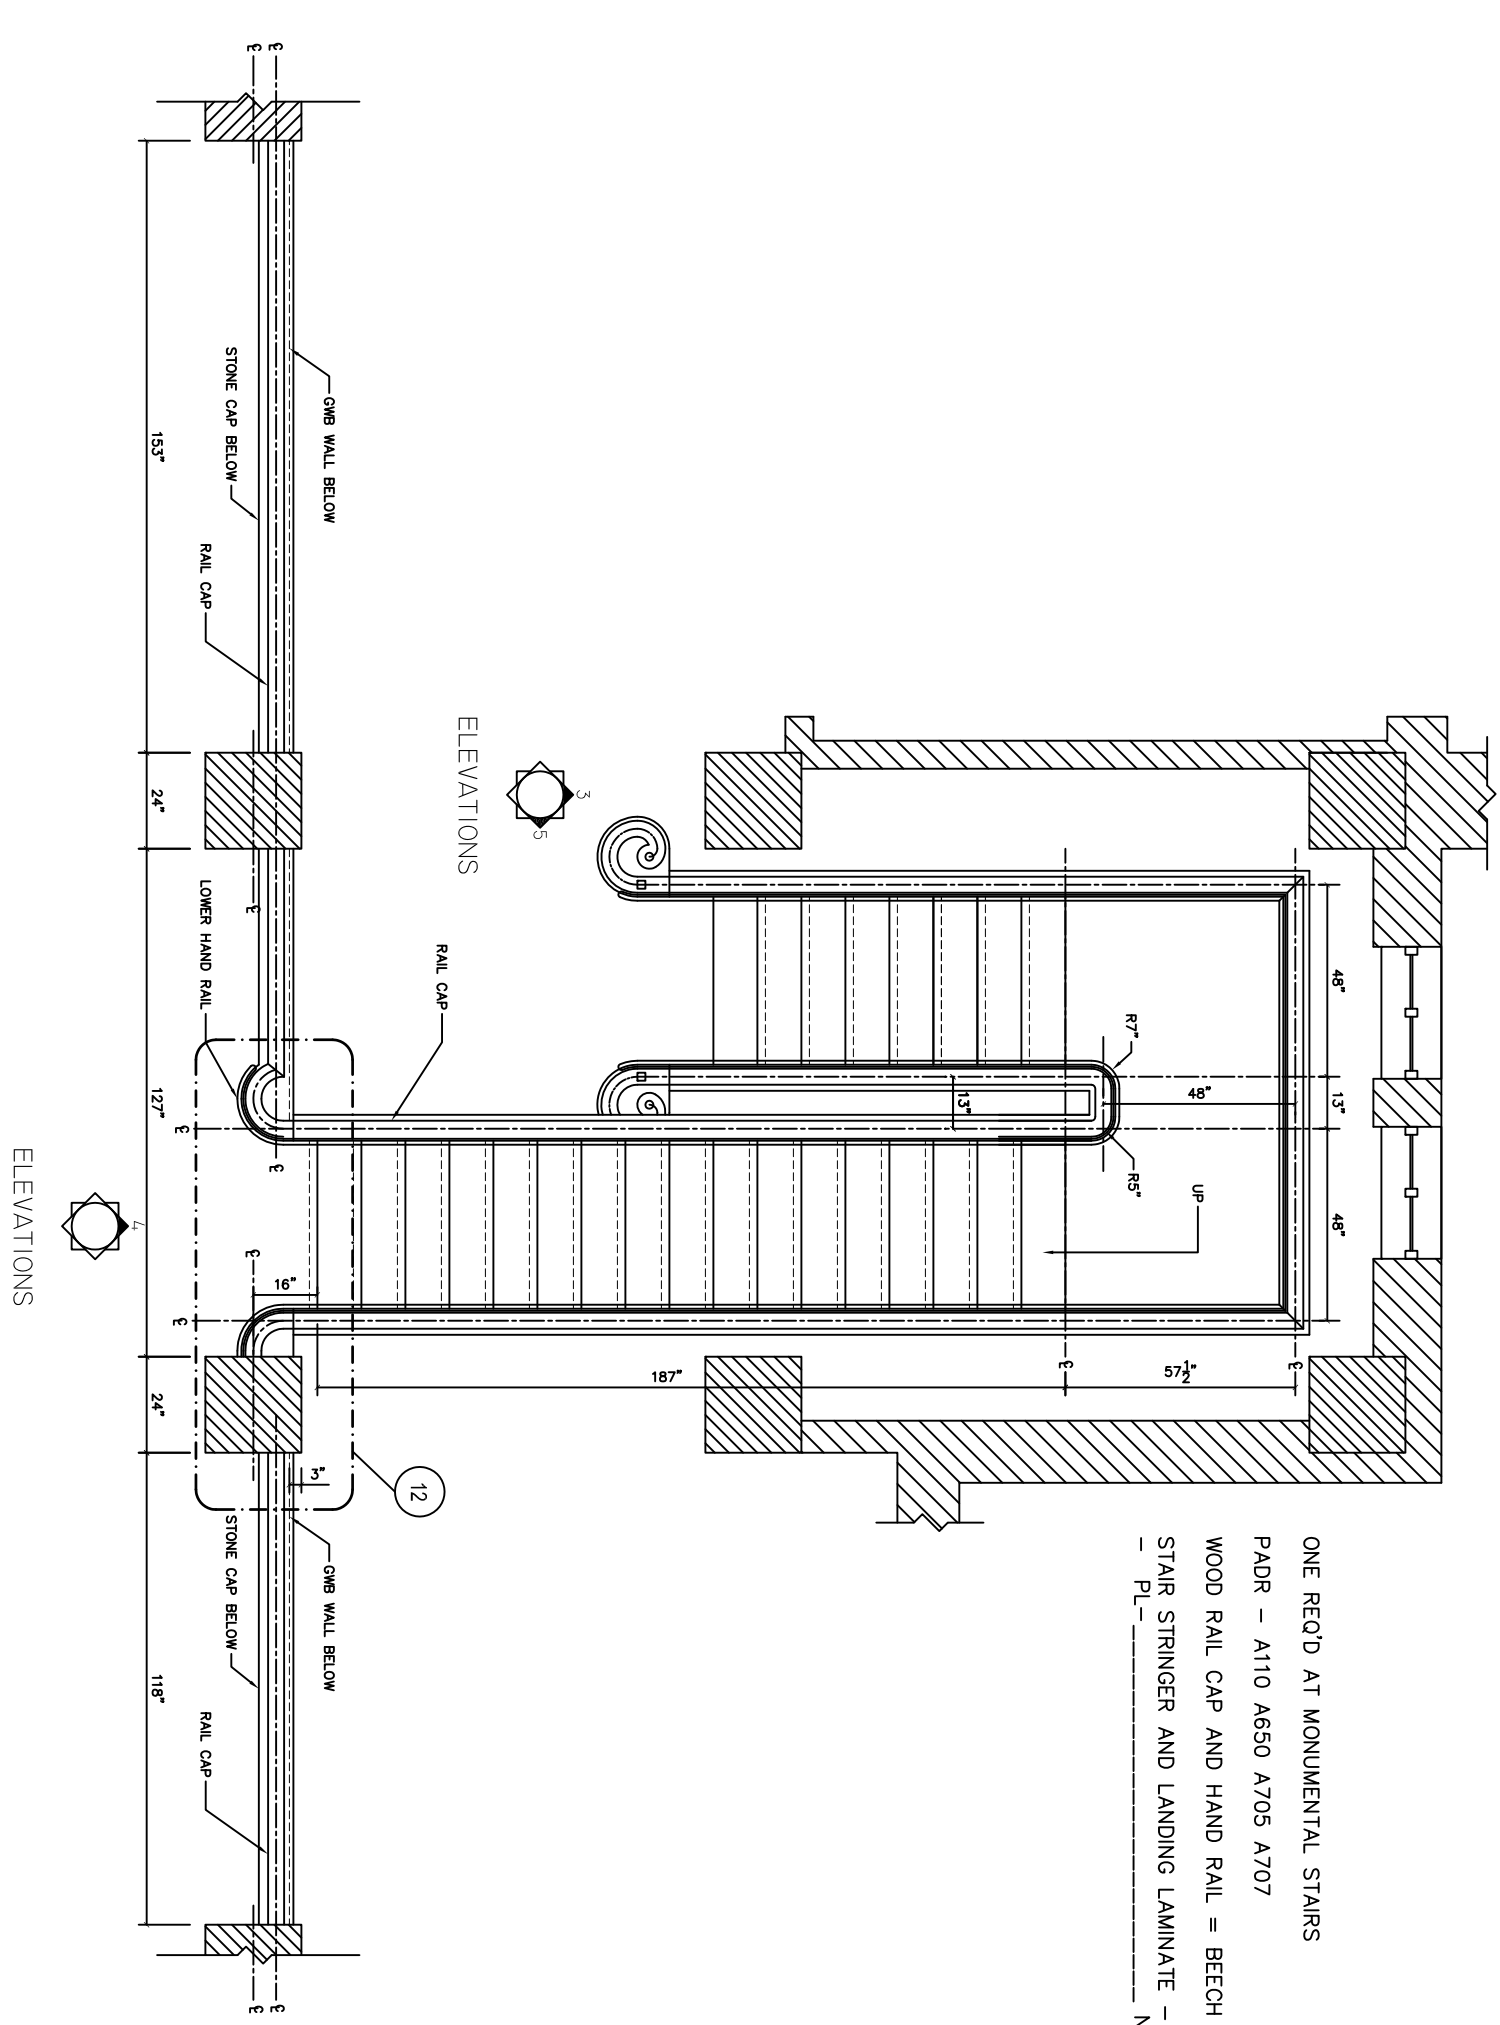

ONE REQ'D AT MONUMENTAL STAIRS
 PADR - A110 A650 A705 A707
 WOOD RAIL CAP AND HAND RAIL = BEECH HARDWOOD; STAIN COLOR = HONEY 053
 STAIR STRINGER AND LANDING LAMINATE - EXPOSED SURFACES - PLAM COLOR =
 - PL - NOTE: ARCHITECT PLEASE SPECIFY LAMINATE COLOR.

Universal Custom Millwork, Inc. P.O. Box 516 3 Sam Stratton Road Amsterdam, New York 12010 Phone (518) 843-5644 Fax (518) 843-6622 Email: ucmi@ucmillwork.com Web: www.ucmillwork.com	PROJECT	Martha's Vineyard Hospital	FD	MS- 563	MONUMENTAL STAIRS
	LOCATION	Oak Bluffs, Massachusetts		TYPE F & I	SUBMITTAL #4
	ARCHITECT	Thomas, Miller, & Partners, LLC		Room MONUMENTAL STAIR	
	CONTRACTOR	Columbia Contracting Company		MONUMENTAL STAIR	
	FILE	<input type="checkbox"/> SHOP <input type="checkbox"/> DATE	WORK ORDER #	REV	PAGE 2 OF 12
OFFICE	<input type="checkbox"/>		SCALE 1/4" = 12"		