




A PLAN - PATIENT ROOMS (TYPICAL)
SCALE: 1/2" = 1'-0"
REF: 1A3.3

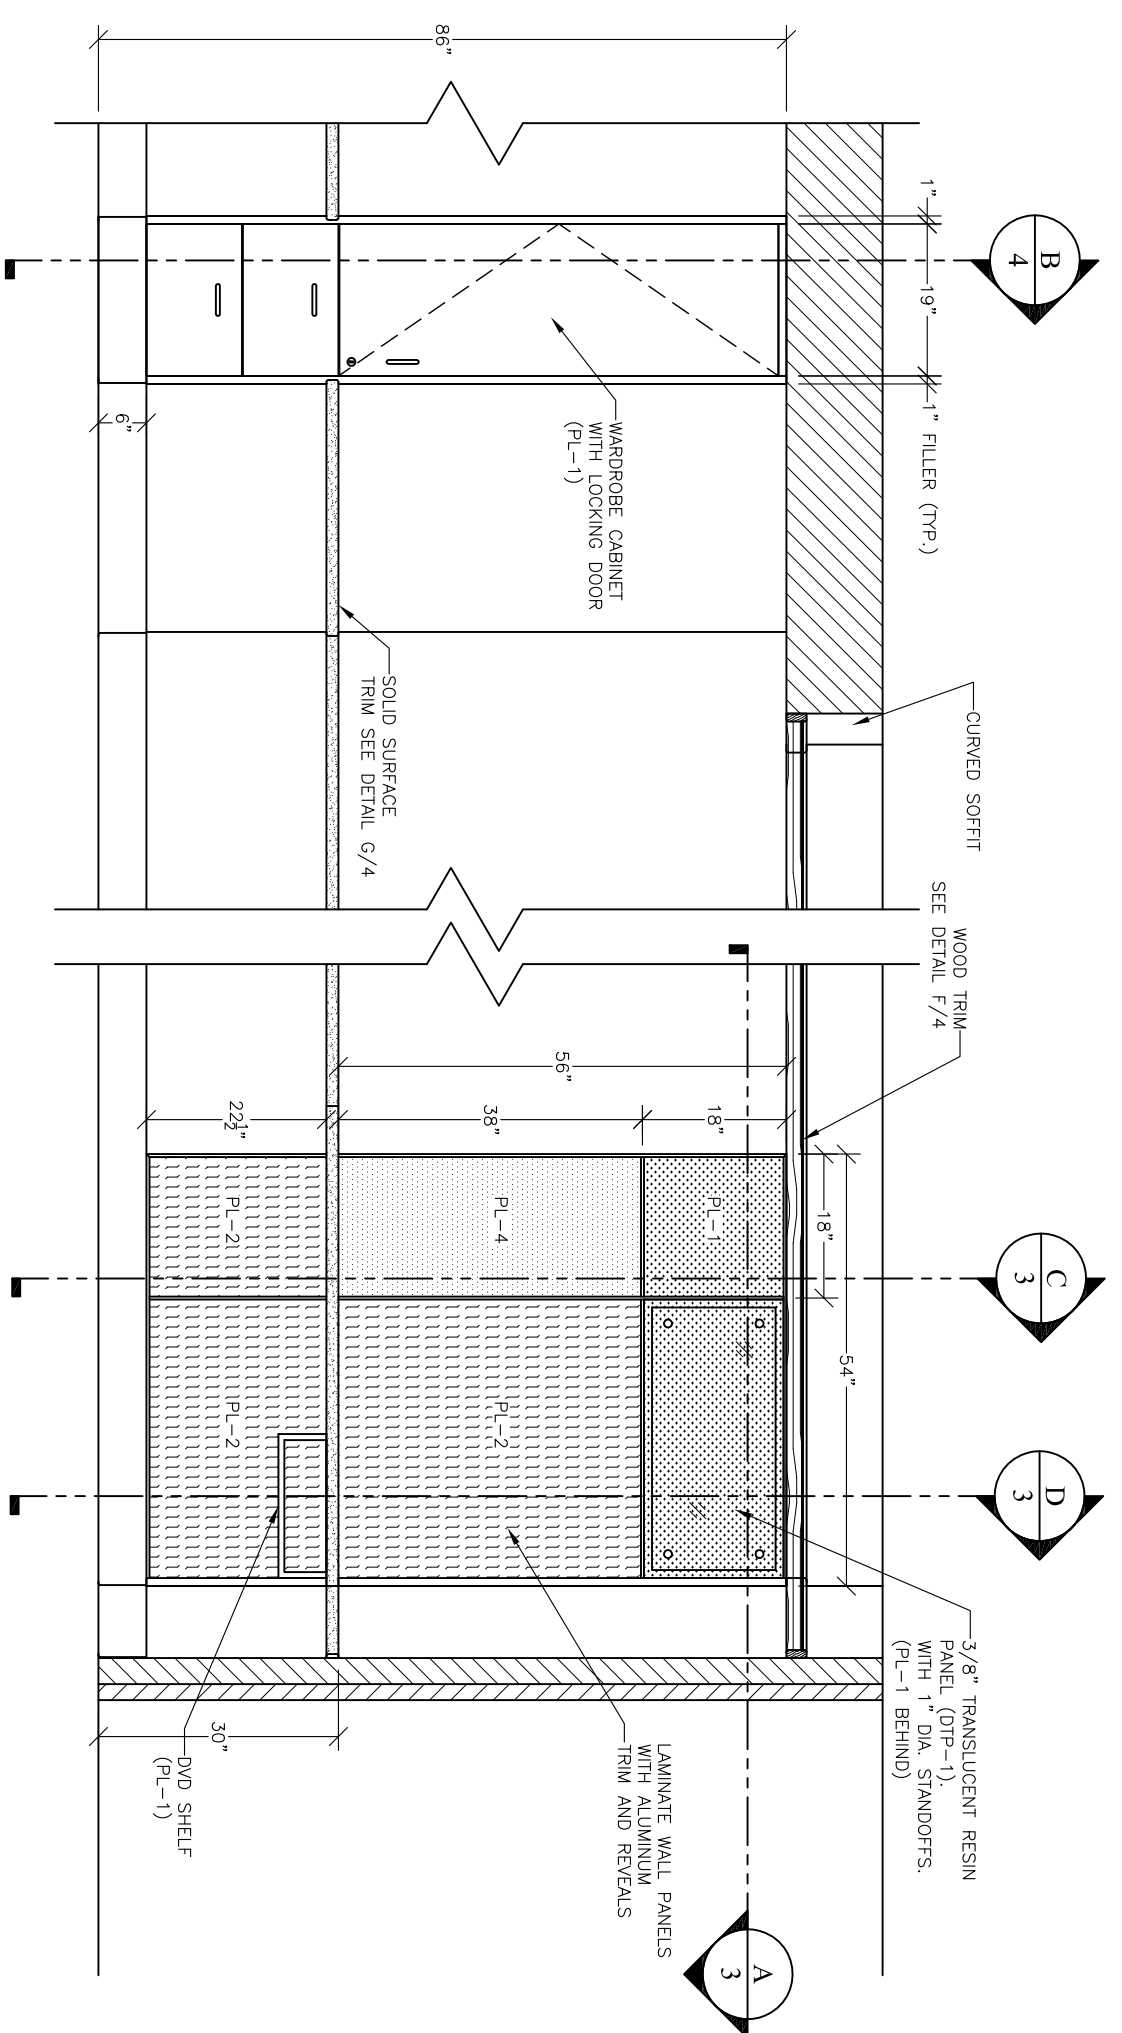


B ELEVATION - PATIENT ROOM
SCALE: 1/2" = 1'-0"
REF: 3A6.2

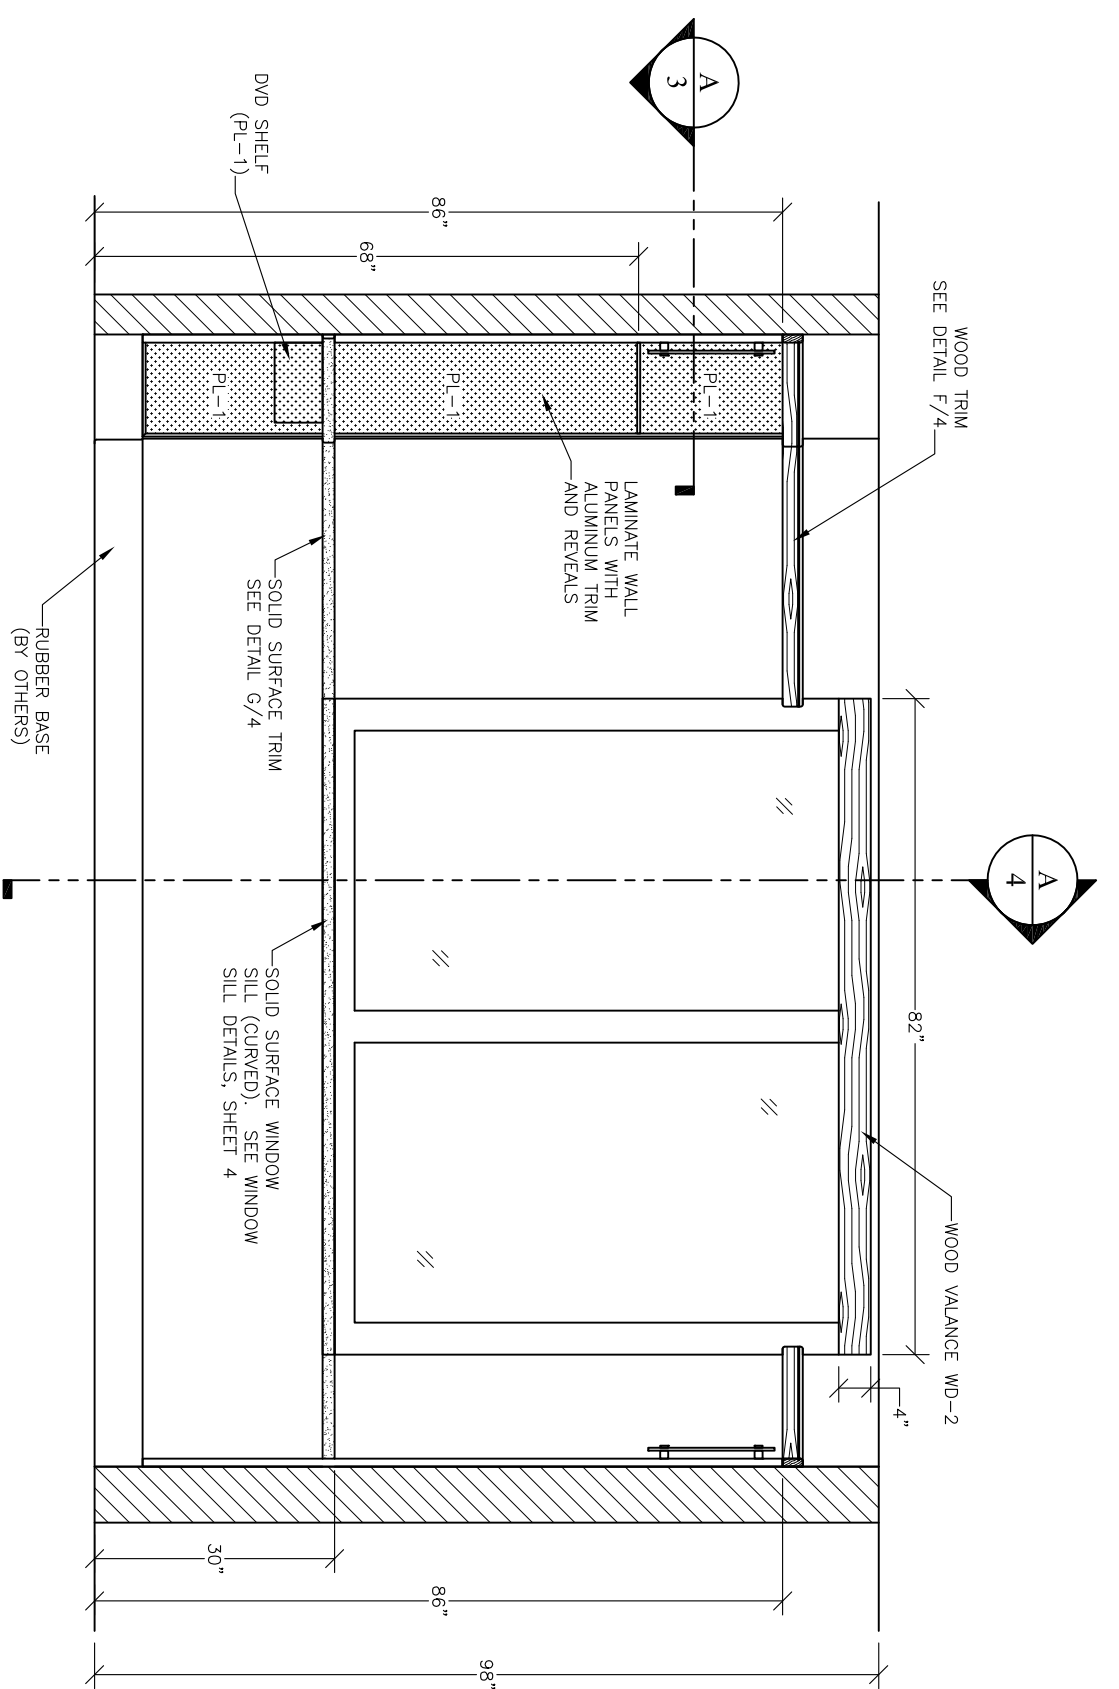

C ELEVATION - PATIENT ROOM
SCALE: 1/2" = 1'-0"
REF: 2A6.2

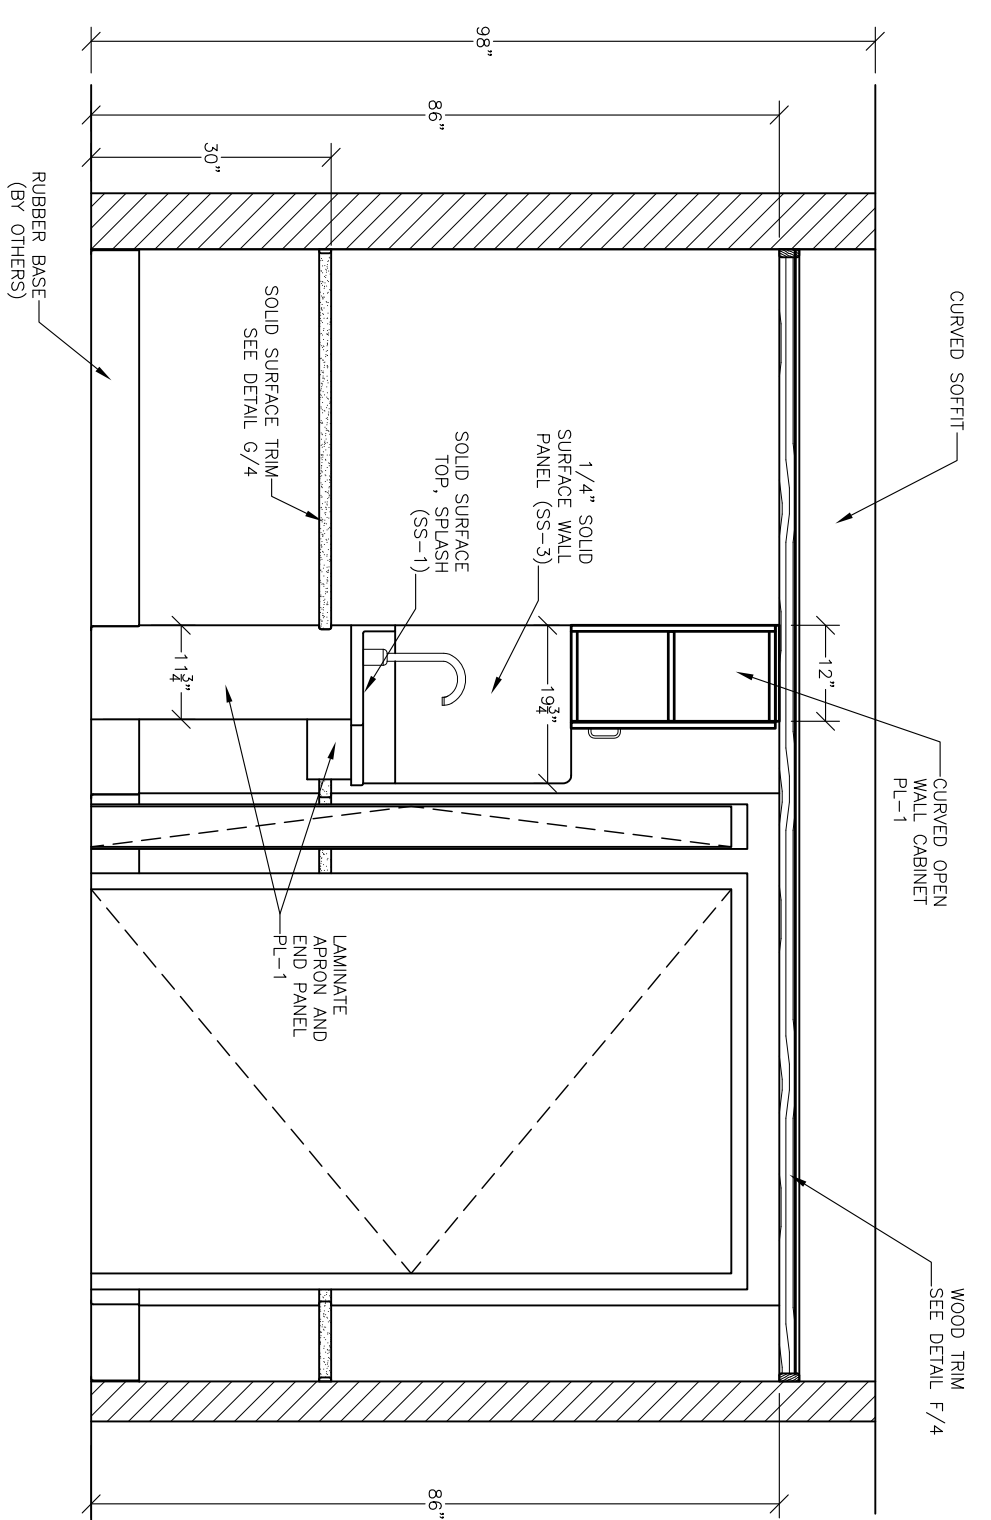

D ELEVATION - PATIENT ROOM
SCALE: 1/2" = 1'-0"
REF: 2A6.2

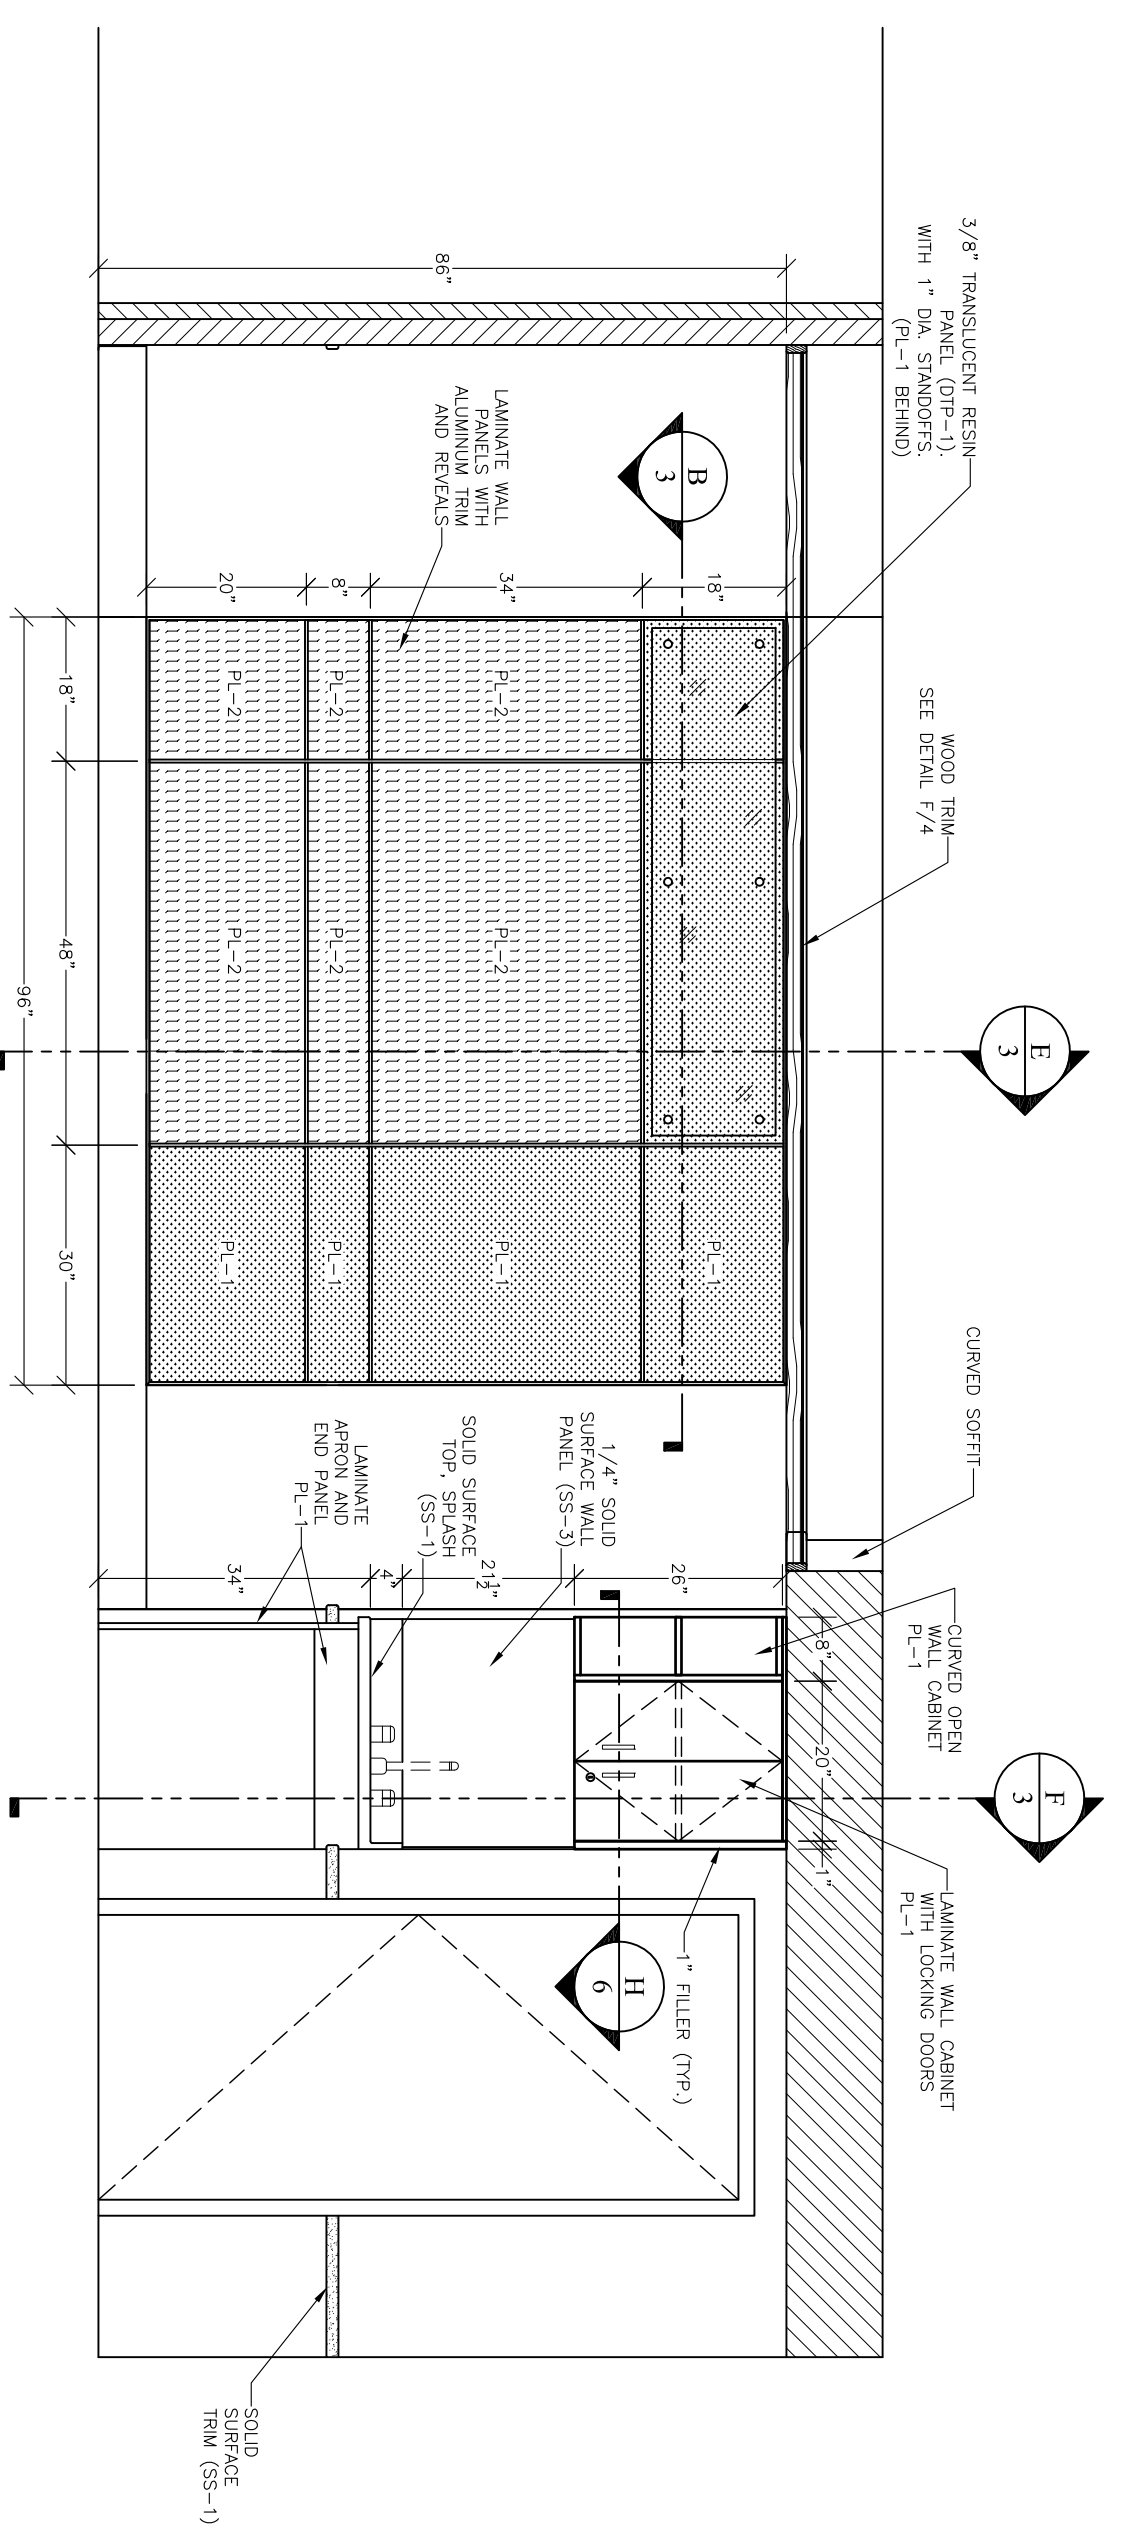

E ELEVATION - PATIENT ROOM
SCALE: 1/2" = 1'-0"
REF: 9A6.5

Charles Yost Custom Cabinets
11842 TUG BOAT LANE
NEWPORT NEWS, VIRGINIA 23606
PH: (757) 873-2147 FAX: (757) 873-0049



RIVERSIDE REG. MED. CENTER
5TH FLOOR ONCOLOGY
500 J. Clyde Morris Blvd.
NEWPORT NEWS, VA

Revision/Issue	Date
INITIAL ISSUE	1/14/09
REV A.	

DRAWN BY: SSP
CHECKED BY: DLC

SHEET

1